

COPYRIGHT:
 ITS COMMON LAW COPYRIGHT AND OTHER PROPERTY RIGHTS
 IN THESE DRAWINGS AND SPECIFICATIONS ARE RESERVED.
 THESE DRAWINGS AND SPECIFICATIONS ARE THE PROPERTY
 OF DEREK DION DESIGNS AND SHALL REMAIN THE PROPERTY
 OF DEREK DION DESIGNS. NO PART OF THESE DRAWINGS
 NOR BE THEY OR BE ASSIGNED TO ANY THIRD PARTY
 WITHOUT THE WRITTEN PERMISSION AND CONSENT OF
 THE ARCHITECT.

OWNER RELEASE:
 I HAVE REVIEWED THESE
 DRAWINGS FOR DESIGN INTENT AND HEREBY CERTIFY
 THEM TO BE ACCURATE AND AS SHOWN.


REVIEWED BY:
 CONSULTANT: _____ DATE: _____
 CONSULTANT: _____ DATE: _____

THESE DRAWINGS HAVE BEEN REPRODUCED AT A
 SCALE DIFFERENT THAN ORIGINALLY DRAWN,
 FOR USE OF ARCHITECTURAL SCALE.
 CONTRACTOR SHALL VERIFY ALL DIMENSIONS AND
 CONDITIONS OF THE PROJECT AND NOTIFY
 ARCHITECT IMMEDIATELY OF ANY DISCREPANCIES
 AND/OR DISCREPANCIES.

NO.	DATE	DESCRIPTION
1	11.29.06	ISSUED FOR REVIEW
2	01.03.07	ISSUED FOR REVIEW
3		
4		

ARCHITECT'S CERTIFICATION
 I HEREBY CERTIFY THAT THESE PLANS WERE PREPARED
 BY ME OR UNDER MY CLOSE PERSONAL SUPERVISION
 AND BELIEF CONFORM TO THE CITY OF CHICAGO BUILDING
 CODE AND ORDINANCES.

DEREK DION DESIGNS
 LICENSE NO. 060689
 DATE: _____

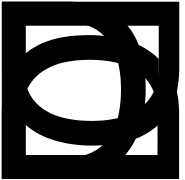


DEREK DION DESIGNS
 232 N. LAUREL ST. 110
 CHICAGO, ILLINOIS 60622
 PHONE: 773.327.7493
 email: dd@ddesigns.com


MIXED USED BLDG.
 4019 NORTH NARRAGANSETT
 CHICAGO ILLINOIS

EAST ELEVATION: FACADE
 SCALE: NTS

PROJECT NO. **112206**

 

DRAWN BY: DEREK DION

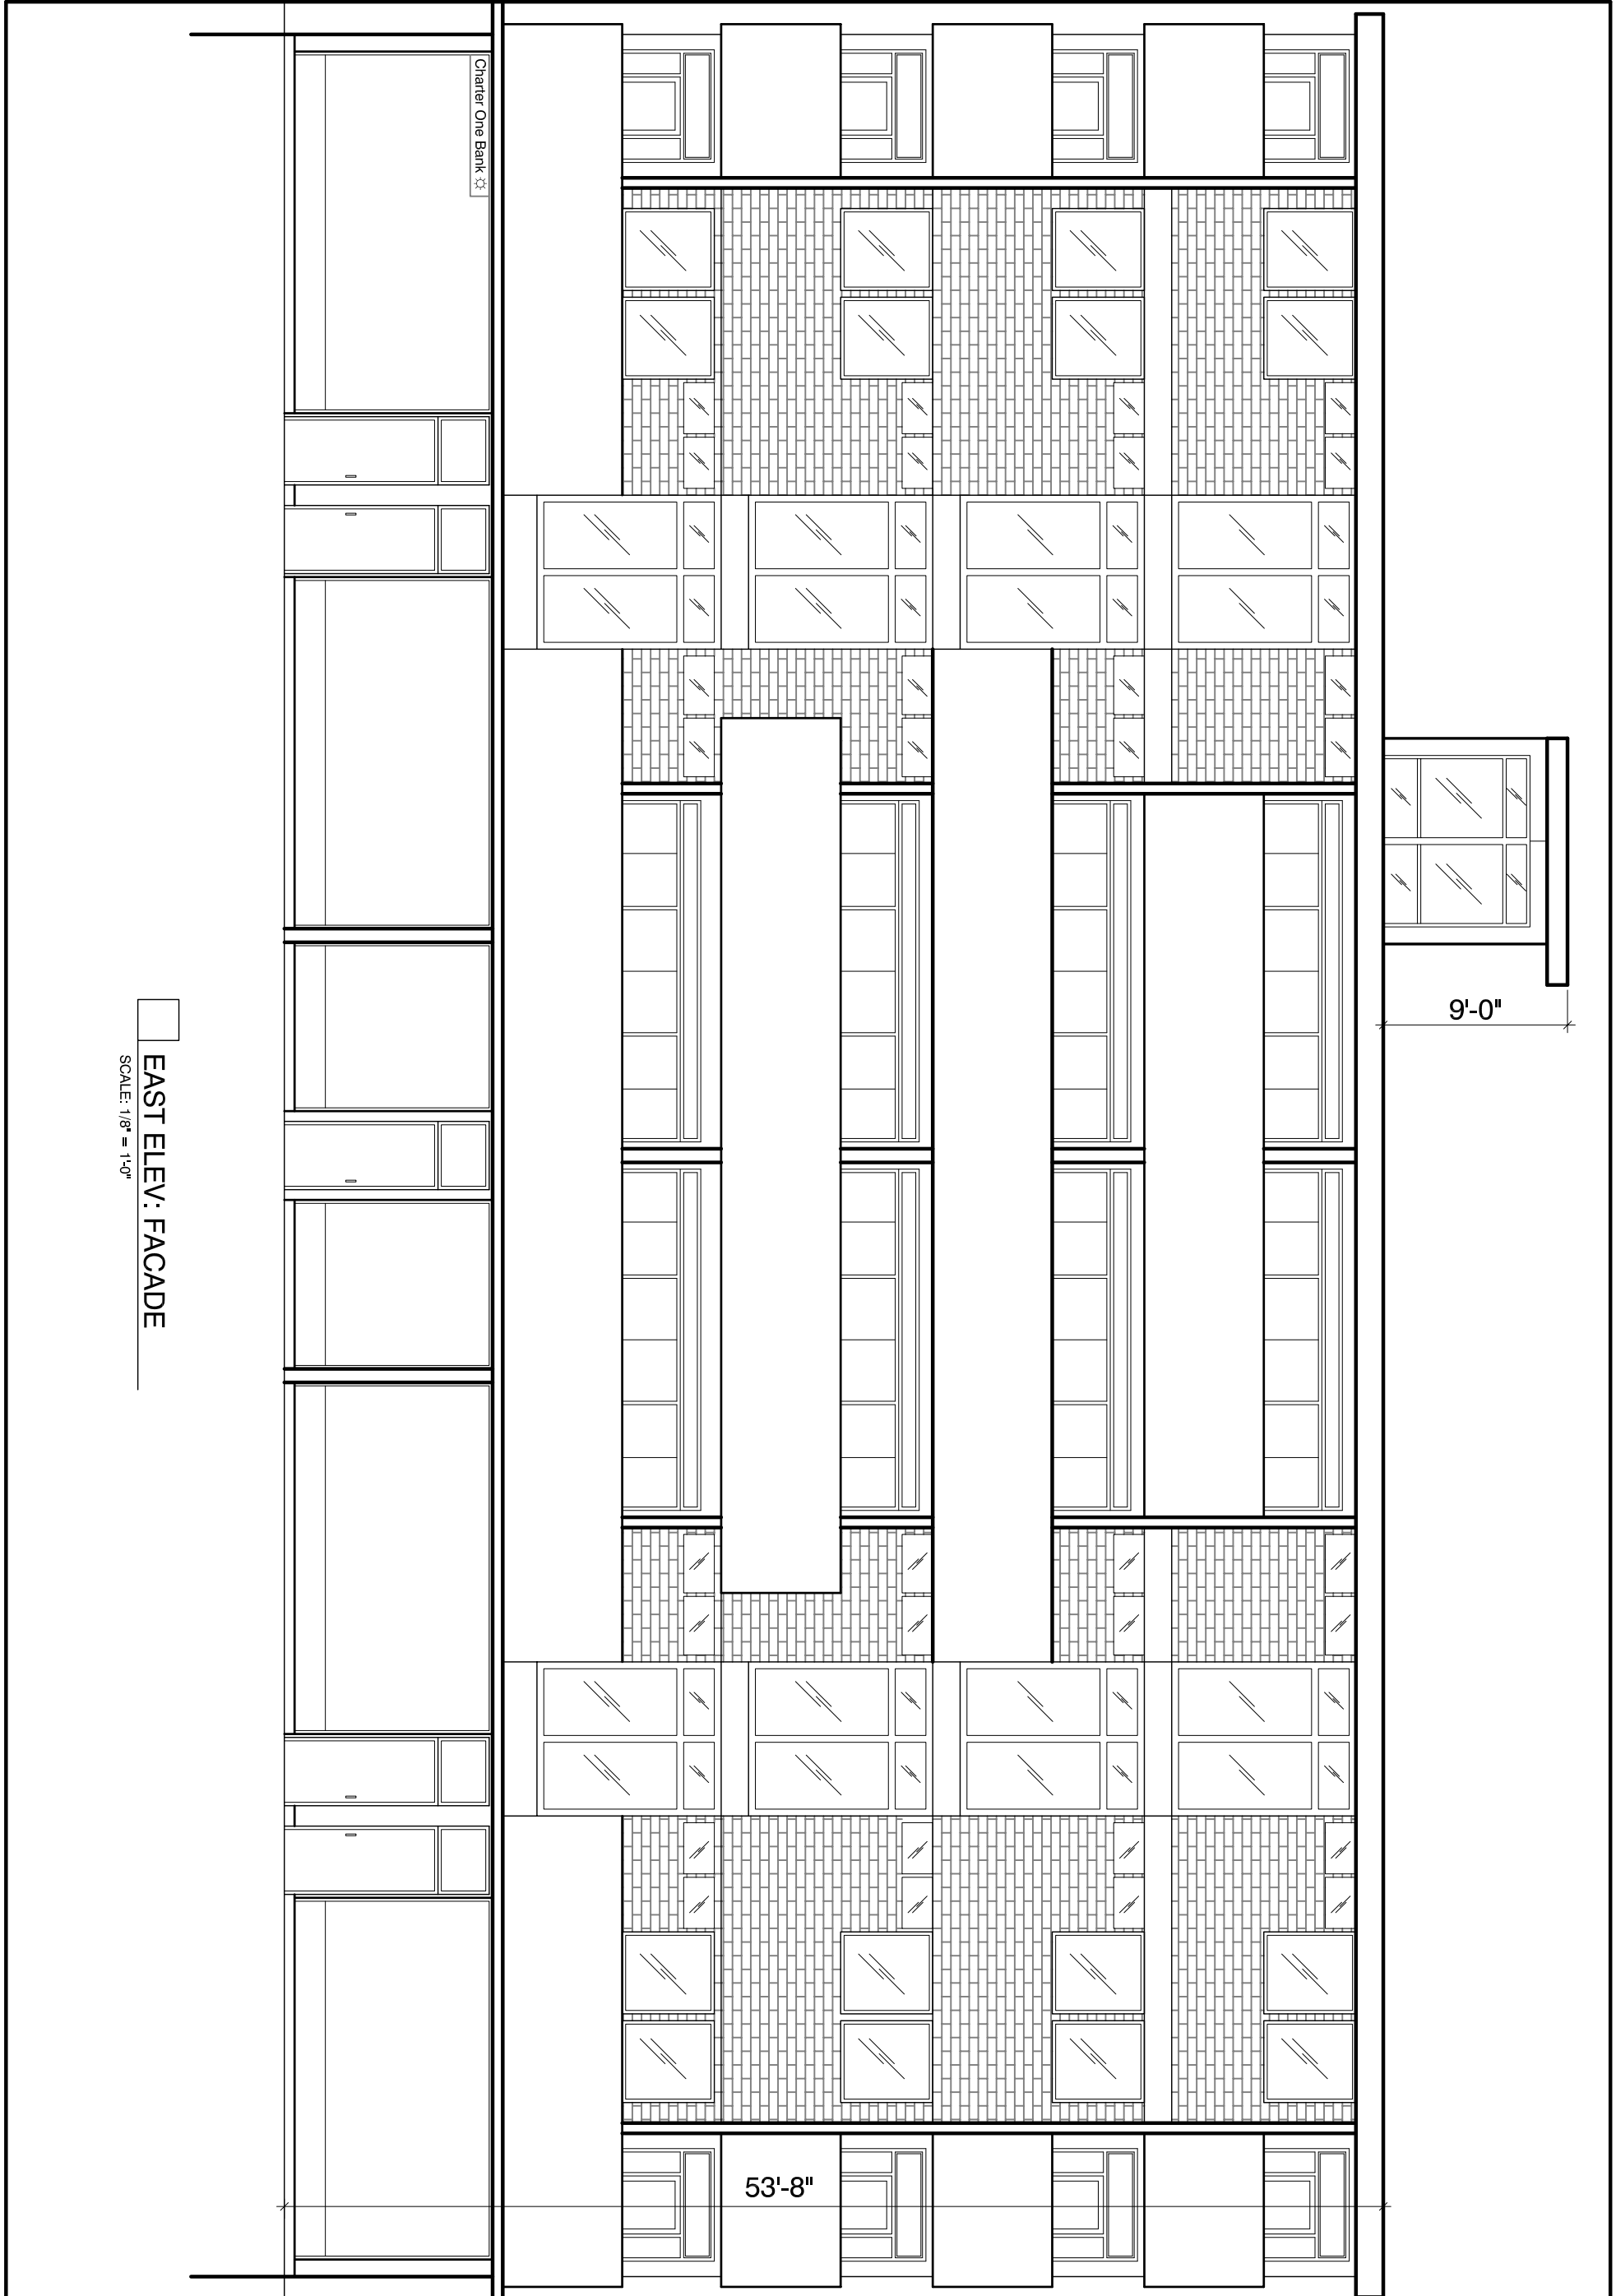

EAST ELEV.: FACADE
 SCALE: 1/8" = 1'-0"