

COPYRIGHT:
 ITS CONTRACTOR EXPRESSLY RESERVES ALL RIGHTS IN THESE PLANS. THESE PLANS ARE NOT TO BE REPRODUCED, COPIED, EITHER WHOLLY OR IN PART, OR TRANSMITTED IN ANY FORM OR BY ANY MEANS, WITHOUT FIRST OBTAINING THE EXPRESS WRITTEN PERMISSION OF THE ARCHITECT.

OWNER RELEASE:
 DRAWINGS FOR REVIEW AND REVISION. THESE DRAWINGS ARE NOT TO BE REPRODUCED, COPIED, EITHER WHOLLY OR IN PART, OR TRANSMITTED IN ANY FORM OR BY ANY MEANS, WITHOUT FIRST OBTAINING THE EXPRESS WRITTEN PERMISSION OF THE ARCHITECT.


REVIEWED BY:
 CONSULTANT: _____ DATE: _____
 CONSULTANT: _____ DATE: _____

THESE DRAWINGS HAVE BEEN PREPARED BY A STATE REGISTERED ARCHITECT OR ARCHITECT UNDER HIS OR HER REGISTRATION AND ARE NOT TO BE REPRODUCED, COPIED, EITHER WHOLLY OR IN PART, OR TRANSMITTED IN ANY FORM OR BY ANY MEANS, WITHOUT FIRST OBTAINING THE EXPRESS WRITTEN PERMISSION OF THE ARCHITECT.

NO.	DATE	DESCRIPTION
1	11.28.08	ISSUED FOR REVIEW
2	01.03.07	ISSUED FOR REVIEW
4		

ARCHITECTS CERTIFICATION
 I HEREBY CERTIFY THAT THESE PLANS WERE PREPARED UNDER MY DIRECTION AND TO THE BEST OF MY KNOWLEDGE AND BELIEF THEY COMPLY WITH ALL CITY, STATE, COUNTY AND ORDINANCES.

DEREK DION DESIGN
 LICENSE NO. 06-0009
 DATE: _____

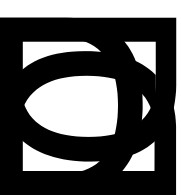

DEREK DION DESIGNS
 2530 N. AUGUST STREET
 CHICAGO, ILLINOIS 60622
 PHONE: 773.507.7497
 email: dion@derekdion.com


MIXED USED BLDG.
 4019 NORTH NARRAGANSETT
 CHICAGO, ILLINOIS

EAST ELEVATION: FACADE
 SCALE: NTS

PROJECT NO. 112206



DRAWN BY: DEREK DION

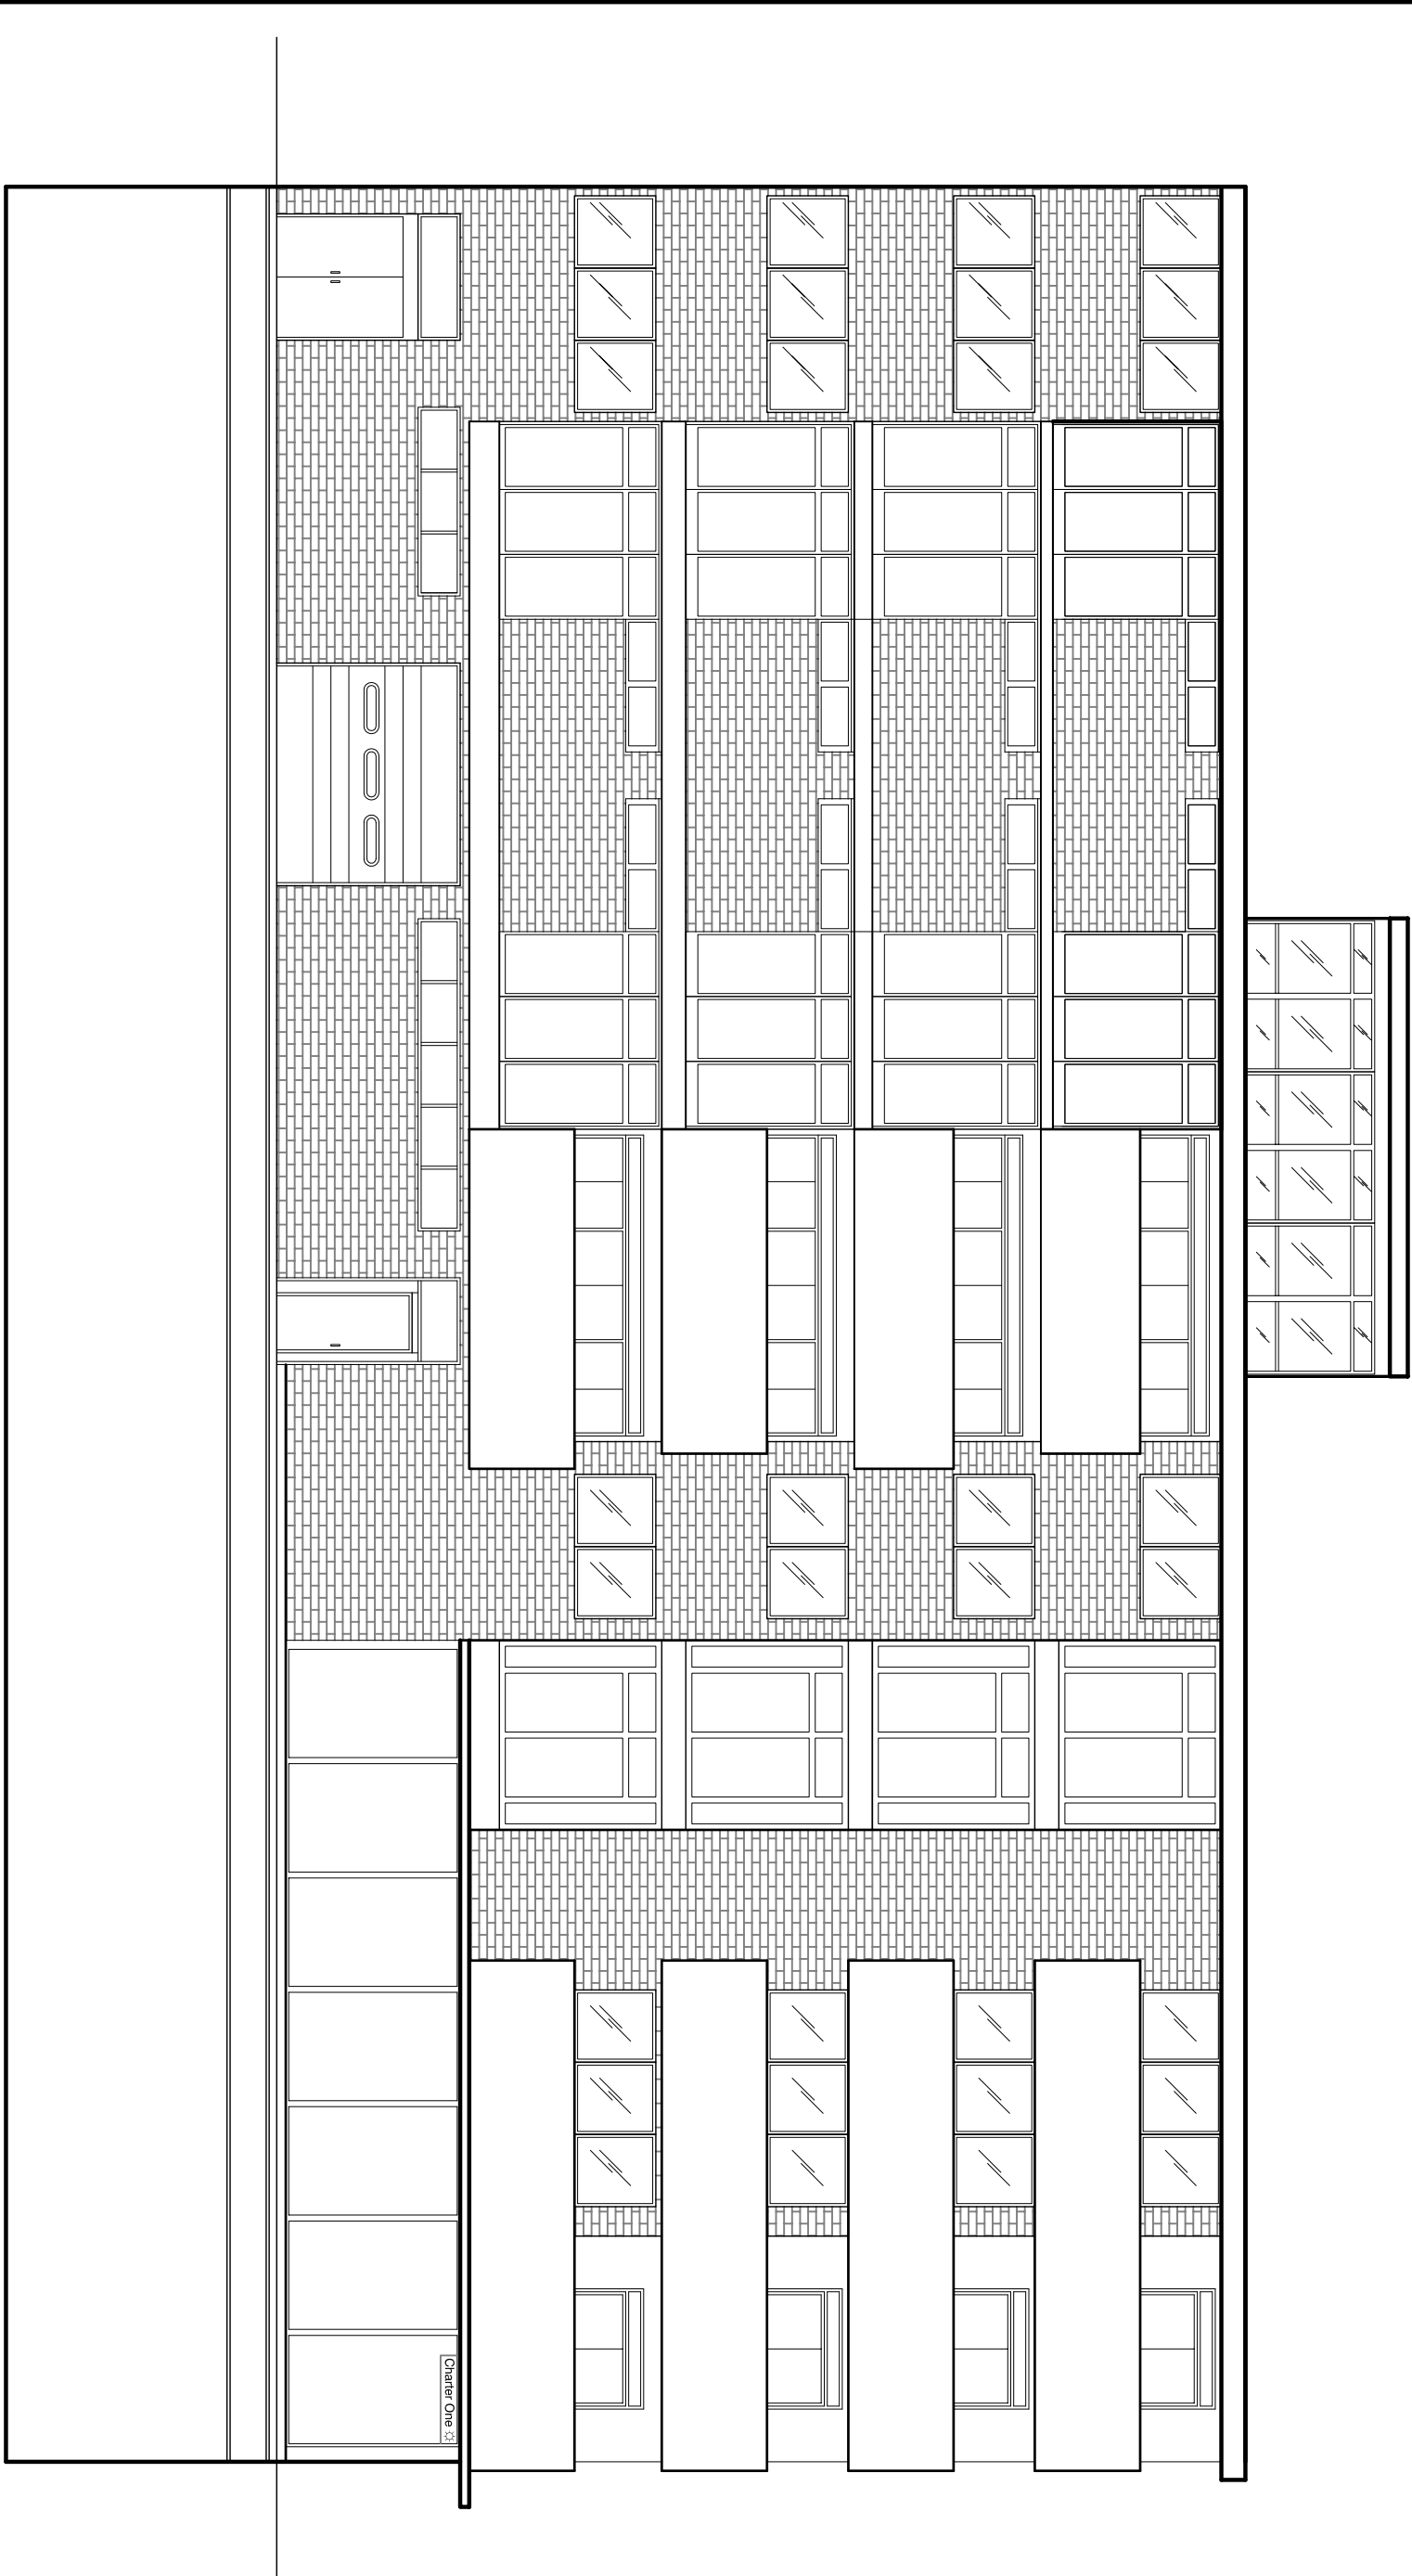

SOUTH ELEV: FACADE

SCALE: 1/8" = 1'-0"