

COPYRIGHT:
 I HEREBY CERTIFY THAT THESE PLANS WERE PREPARED BY ME OR UNDER MY CLOSE PERSONAL SUPERVISION AND THAT I AM A LICENSED ARCHITECT IN THE STATE OF ILLINOIS. I AM NOT PROVIDING ANY PROFESSIONAL SERVICES TO ANY OTHER PARTY WITHOUT THE EXPRESS WRITTEN PERMISSION AND CONSENT OF THE PRACTICE OR FIRM ON BEHALF OF THE ARCHITECT.

OWNER RELEASE:
 I HAVE REVIEWED THESE DRAWINGS FOR DESIGN ERROR AND DEREK DION CERTIFY CHIEF ARCHITECT AND ARCHITECT.


REVIEWED BY:
 CONSULTANT: _____ DATE: _____
 CONSULTANT: _____ DATE: _____

THESE DRAWINGS HAVE BEEN REPRODUCED AT A STATE DIFFERENT THAN ORIGINALLY DRAWN, FOR USE OF ANOTHER SCALE. CONSULTOR SHALL VERIFY ALL EXISTING CONDITIONS PRIOR TO PROCEEDING WITH CONSTRUCTION AND NOTIFY ARCHITECT IMMEDIATELY OF ANY DISCREPANCIES OR OMISSIONS.

NO.	DATE	DESCRIPTION
1	11.20.06	ISSUED FOR REVIEW
2	01.03.07	ISSUED FOR REVIEW
3		
4		

ARCHITECT'S CERTIFICATION
 I HEREBY CERTIFY THAT THESE PLANS WERE PREPARED BY ME OR UNDER MY CLOSE PERSONAL SUPERVISION AND THAT I AM A LICENSED ARCHITECT IN THE STATE OF ILLINOIS. I AM NOT PROVIDING ANY PROFESSIONAL SERVICES TO ANY OTHER PARTY WITHOUT THE EXPRESS WRITTEN PERMISSION AND CONSENT OF THE PRACTICE OR FIRM ON BEHALF OF THE ARCHITECT.

DEREK DION VERSIONS
 LICENSE NO. 06-0000
 DATE _____

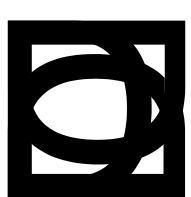

DEREK DION DESIGNS
 25TH FLOOR SUITE 7A
 CHICAGO ILLINOIS 60622
 PHONE: 773.507.7149
 email: ddion@ddion.com


MIXED USED BLDG.
 4019 NORTH NARRAGANSETT
 CHICAGO ILLINOIS

FLOORPLANS: TYP 10 UNIT FLOOR
 SCALE: 1/16" = 1'-0"

PROJECT NO. **112206**

A.3

DRAWN BY: DEREK DION

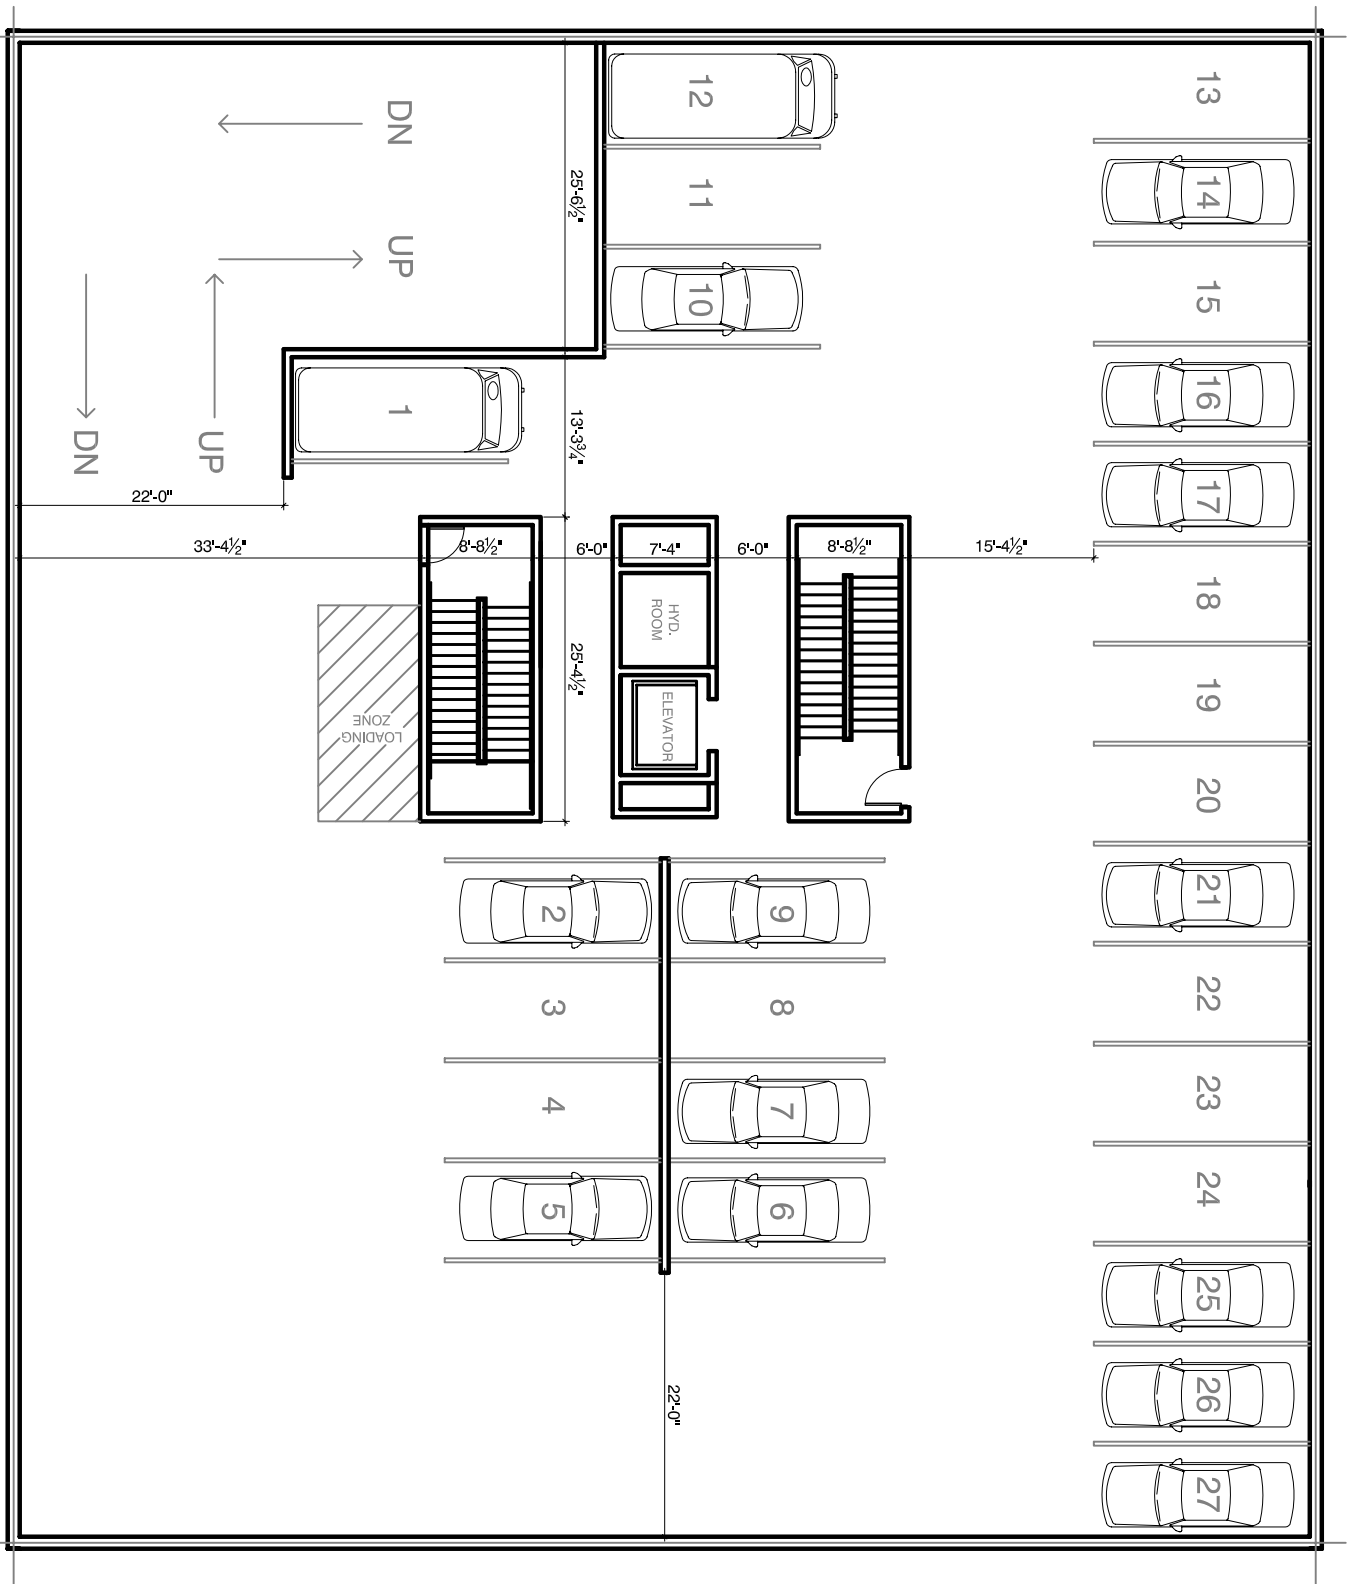

LOWER LEVEL FLOOR PLAN: PARKING
 SCALE: 1/16" = 1'-0"