

COPYRIGHT:
 I hereby certify that these plans were prepared by me or under my direct supervision and that I am a duly licensed professional architect in the State of Illinois. 

OWNER RELEASE:
 I have reviewed these drawings for design intent and hereby certify that I am satisfied with the design and that I am releasing the architect from all liability for any errors or omissions in the drawings.

REVIEWED BY:
 CONSULTANT: _____ DATE: _____
 CONSULTANT: _____ DATE: _____

THESE DRAWINGS HAVE BEEN REPRODUCED AT A SCALE DIFFERENT THAN ORIGINALLY DRAWN. THE ARCHITECT ASSUMES NO RESPONSIBILITY FOR USE OF ANY OTHER SCALE.

| NO. | DATE | DESCRIPTION |
|-----|----------|-------------------|
| 1 | 11.20.06 | ISSUED FOR REVIEW |
| 2 | 01.03.07 | ISSUED FOR REVIEW |
| 3 | | |
| 4 | | |

ARCHITECT'S CERTIFICATION
 I HEREBY CERTIFY THAT THESE PLANS WERE PREPARED BY ME OR UNDER MY DIRECT SUPERVISION AND THAT I AM A DULY LICENSED PROFESSIONAL ARCHITECT IN THE STATE OF ILLINOIS.

DEREK DION VERSIONS
 LICENSE NO. 06-0000
 DATE _____



DEREK DION DESIGNS
 2201 INDUSTRIAL BLVD.
 SUITE NO. 3 FRONT
 CHICAGO ILLINOIS 60622
 PHONE: 773.677.7491
 email: ddion@ddion.com


MIXED USED BLDG.
 4019 NORTH NARRAGANSETT
 CHICAGO ILLINOIS

FLOORPLANS: TYP 10 UNIT FLOOR
 SCALE: 1/16" = 1'-0"

PROJECT NO. **112206**

A.3

DRAWN BY: DEREK DION

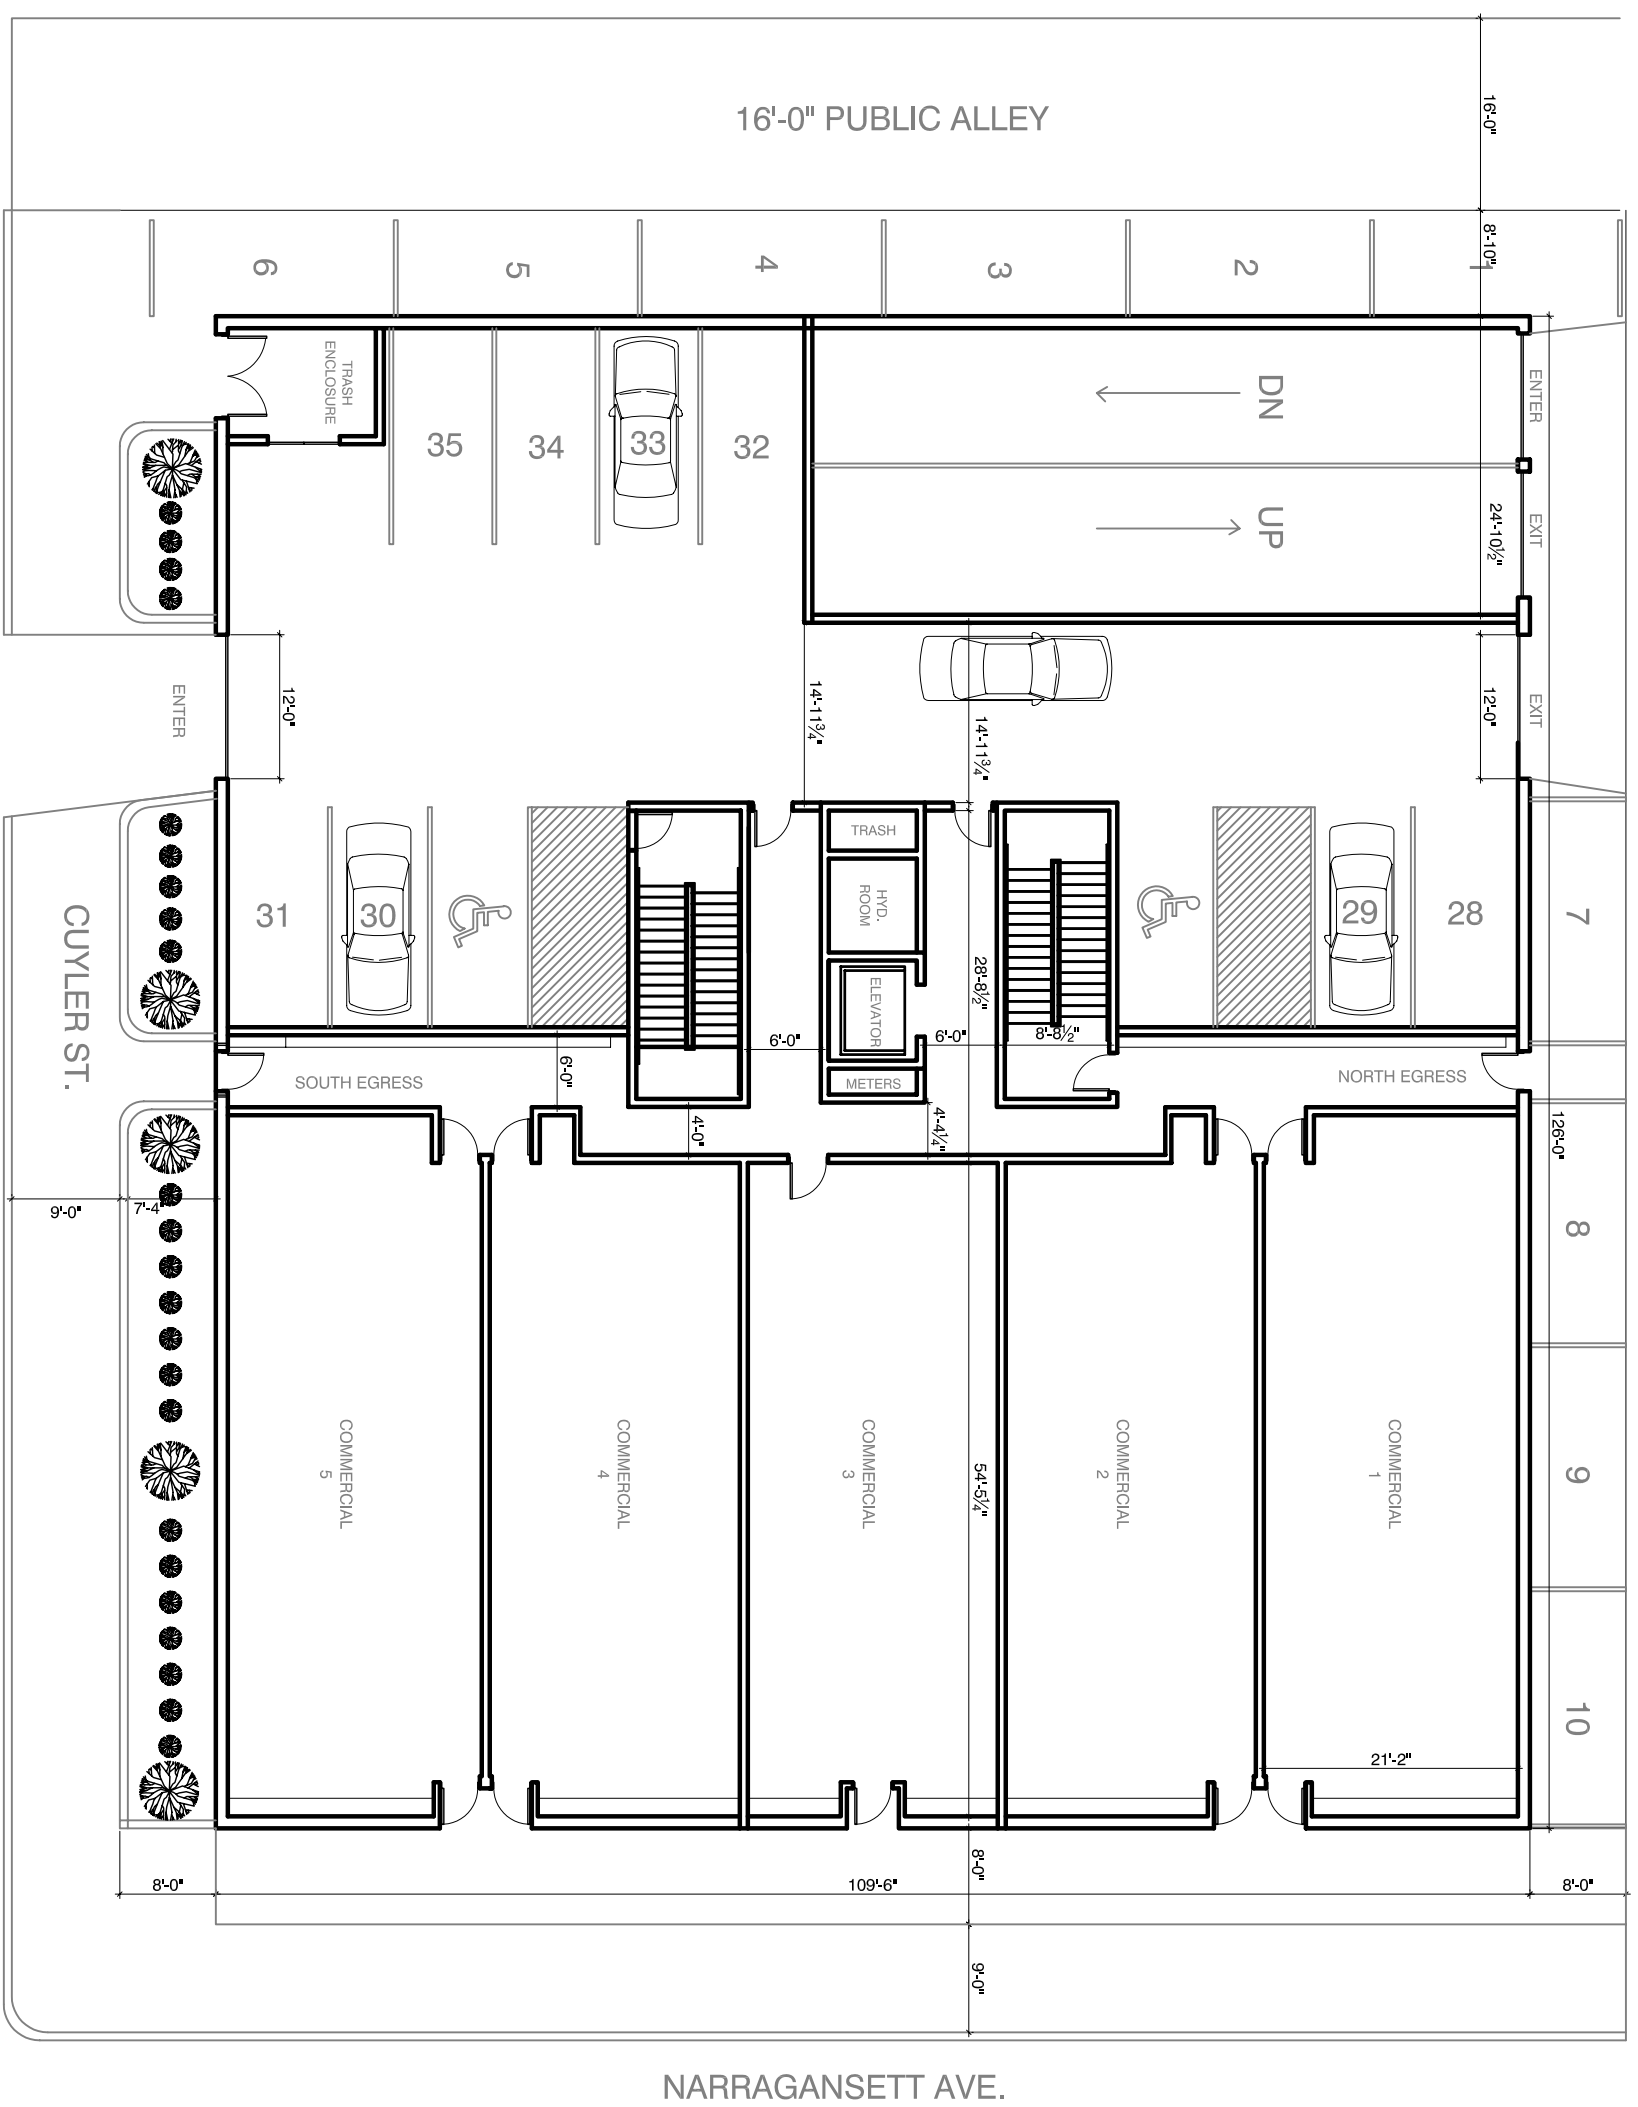

T GRADE FLOOR PLAN: COMMERCIAL UNITS & PARKING
 SCALE: 1/16" = 1'-0"